

PROJECT WEEKLY REPORT



Organ protection framing




Construction fencing for demolition



Electrical make-safe



Ceiling demo. at 2nd floor of Ed. Bldg.

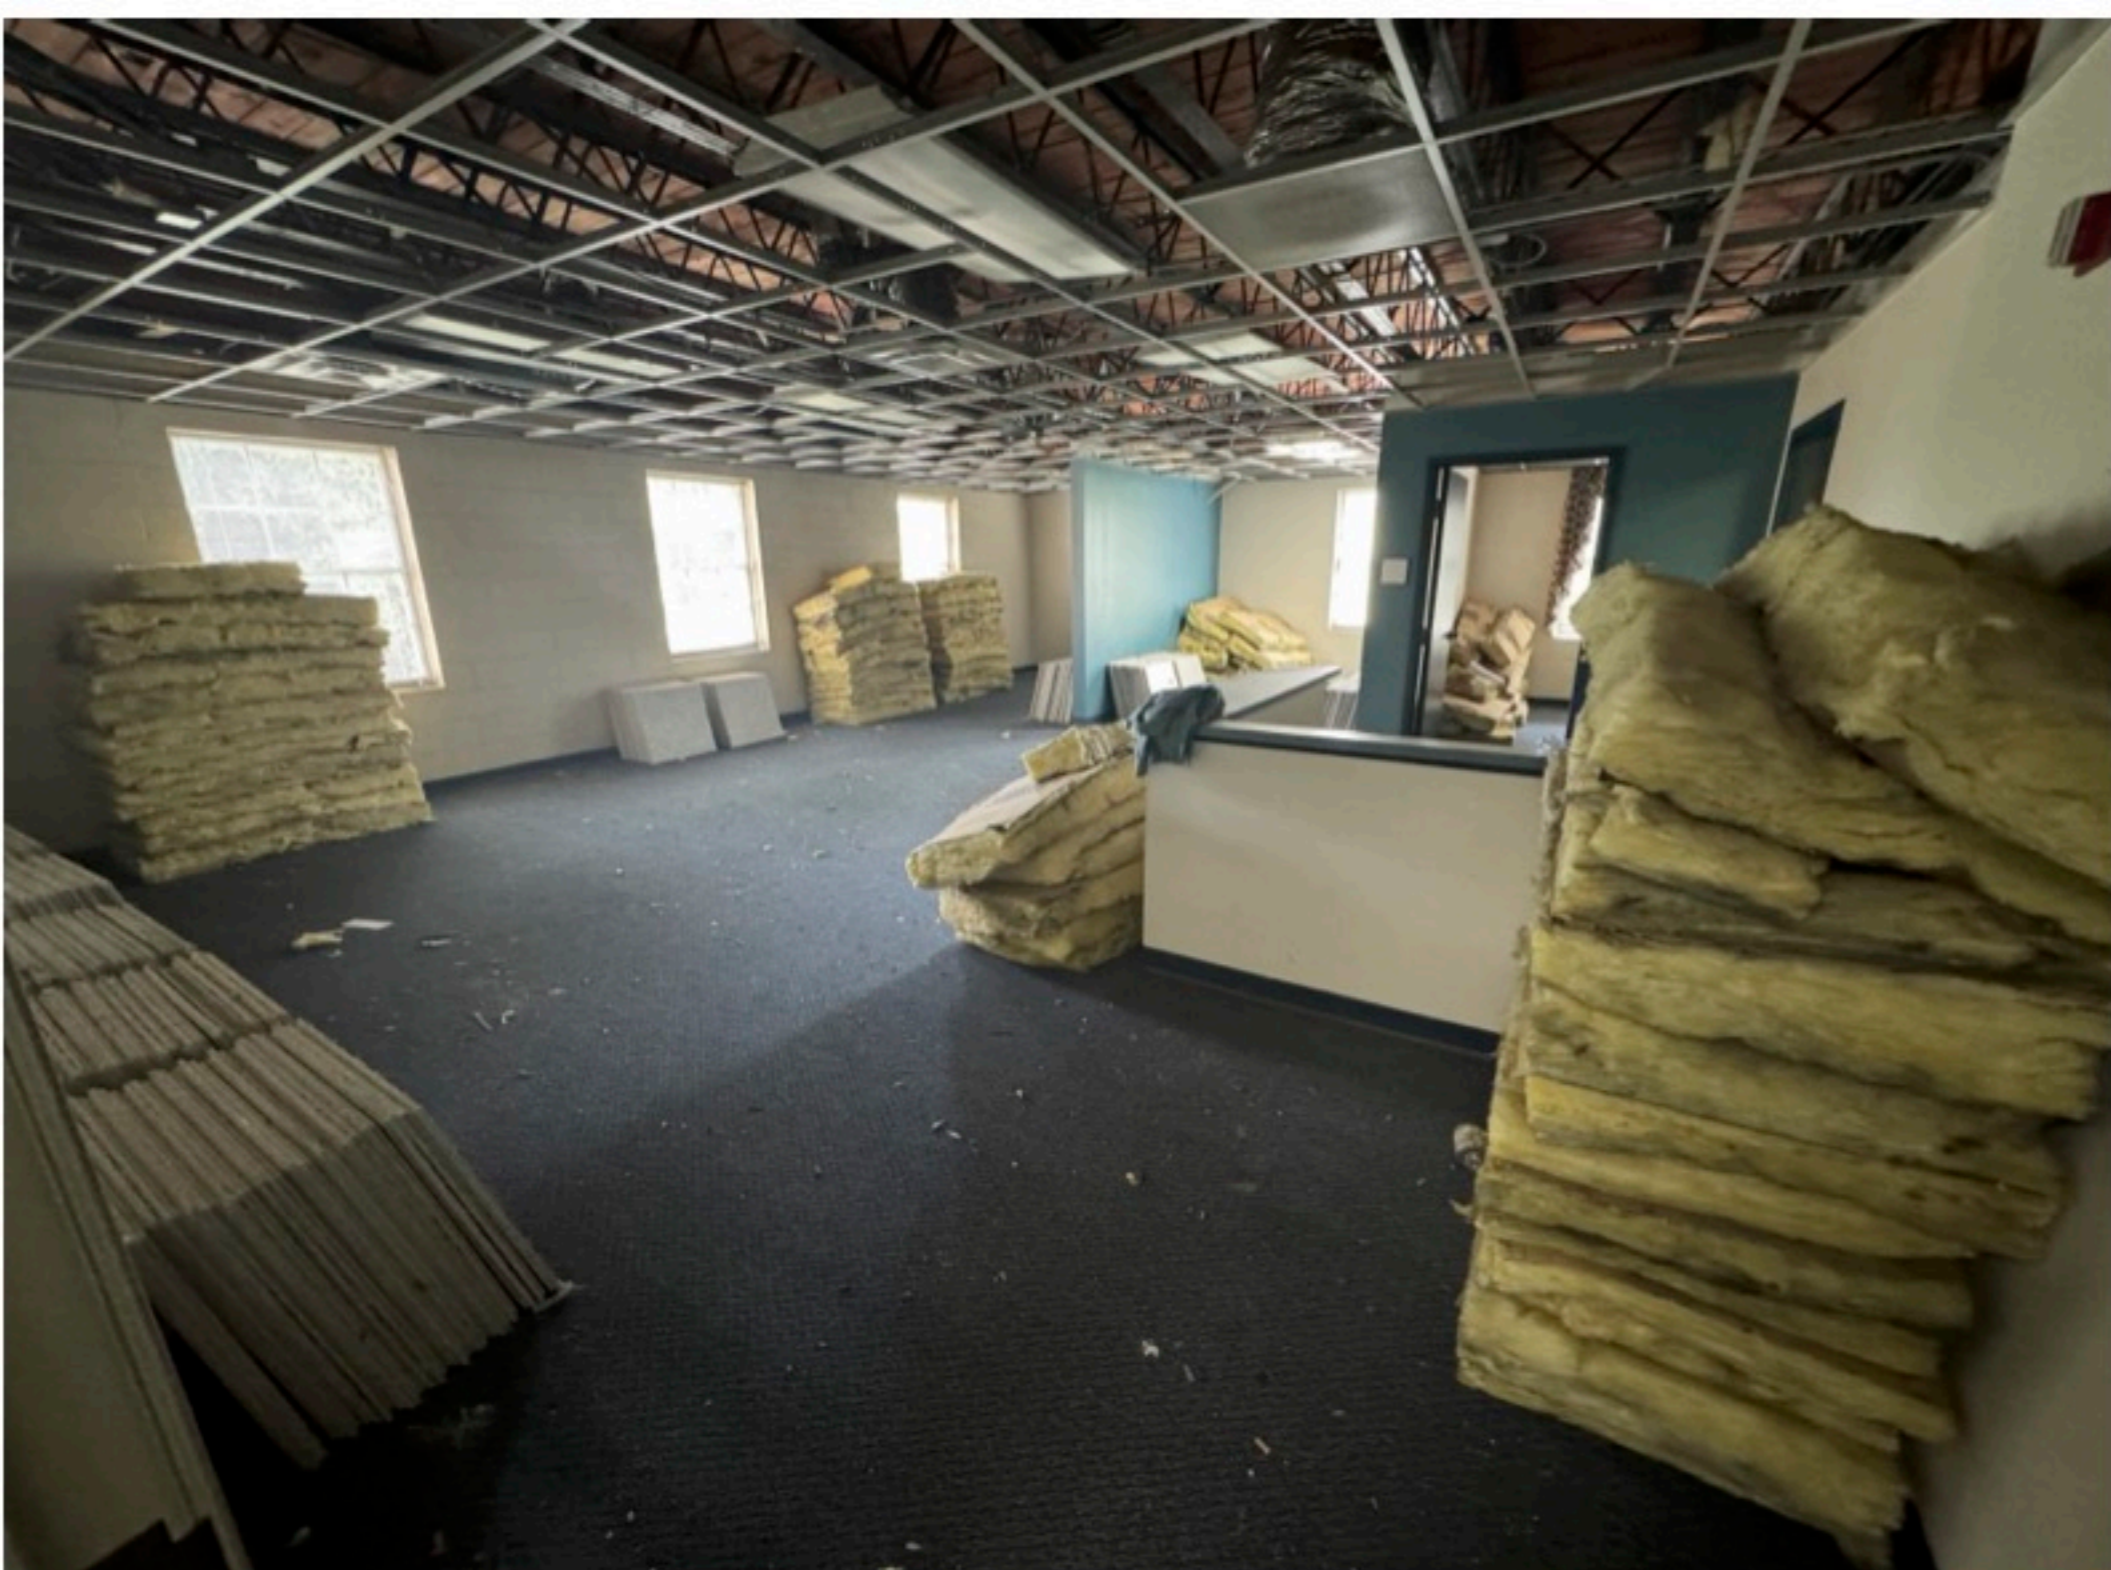

Ceiling demo. #2



Safety signage added to construction site (all doors)